

FIXING DETAIL

FORMULAS

74mm CENTRES

HT= (No.SLATSx74)+65

OR


No.SLATS= $\frac{HT-65}{74}$

100mm CENTRES

HT= (No.SLATSx100)+65

OR

No.SLATS= $\frac{HT-65}{100}$

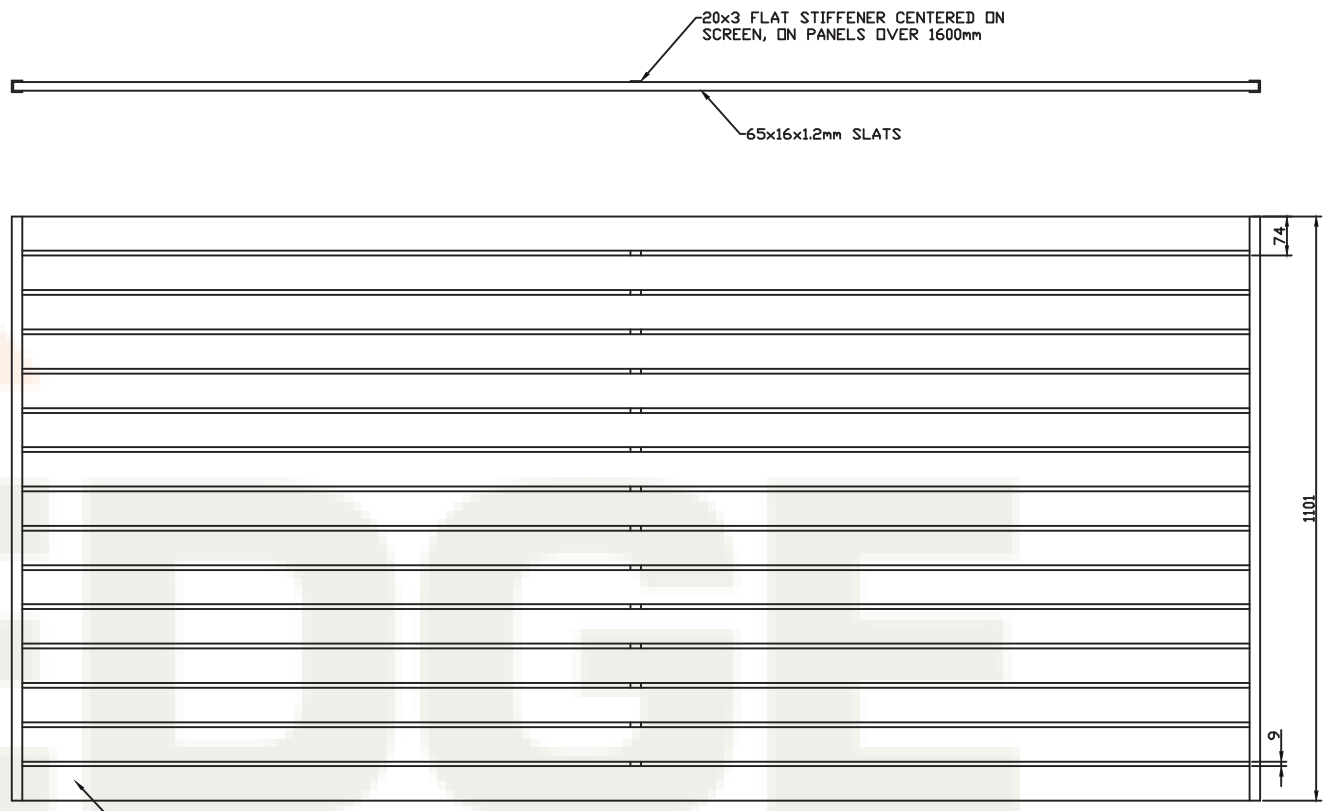

65x16 SLAT INTO 20x20x1.6 CHANNEL
6mmx30mm FILLET WELD CENTRED TO
BACK FACE ONLY.

SCREEN PANEL SHOWN 74mm CTRS
74mm CENTRES SUITABLE FOR POOL FENCING

EDGE CONCEPTS (QLD) PTY LTD 50-52 KABI CIRCUIT DECEPTION BAY 4508 PH.3897 8700 FAX.3897 8777	PART NO.		SHE-DAK U-CHANNEL
	DESCRIPTION.		
	TUBULAR WELDED SCREEN		
SCALE: NTS	DATE: JULY 2007	DRAWN: A.H.S.	