



MATERIAL:316 S/S MIRROR POLISH

TOP FIX D/PLATE

14Gx75 S/S BATTEN SCREWS INTO HWD BEARER OR HWD NOG FIXED TO JOISTS/BEARERS WITH 14G BATTEN SCREWS

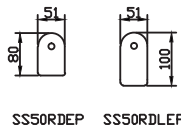


DIA 8 HOLE C/S FOR 14G BATTEN SCREW

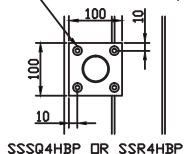

SIDE FIX B/PLATE



4 X M12 S/S CHEMSET 90mm INTO CONCRETE. PLATE 150 X 120 X 10 WITH MINIMUM 50mm EDGE DISTANCE FOR STUD

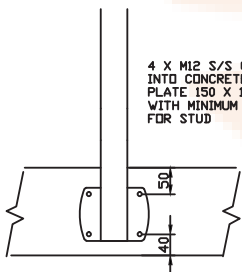

CORE DRILL FIXING

POST RING

CORE DRILLED HOLE WITH POST FIXED WITH NON SHRINK GROUT FILL GROUT TO UNDERSIDE OF TILE ONLY & FIX POST RING WITH SIKA 11-FC TO STOP WATER EGRESS AND TO AVOID CRACKING TILES THRU EXPANSION OF POST

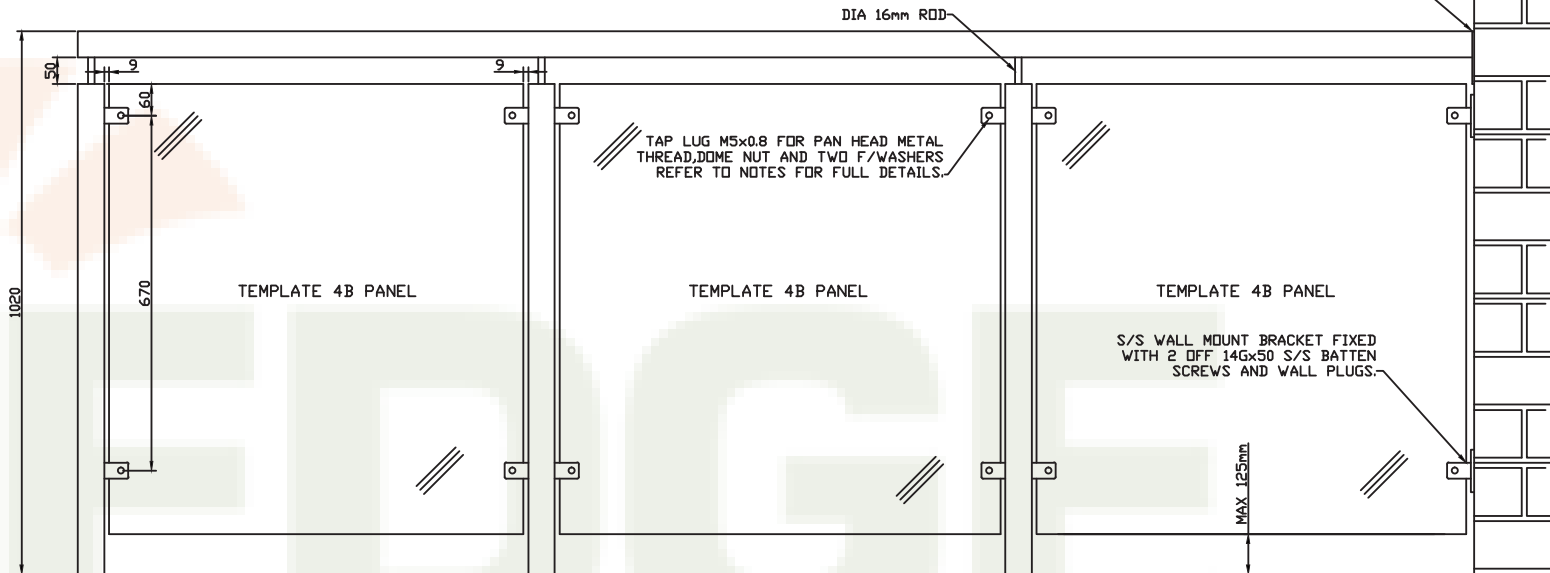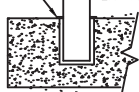

- NOTES: POST= DIA 50mm x 3  
 HEAVY DUTY WELD ON LUG ALWAYS TO THE OUTSIDE/HEAVY DUTY RETAINER TO THE INSIDE.  
 HEAVY DUTY WELD ON LUG PROVIDED WITH DIA.5.5mm HOLE TO TAP M6x.8.  
 M6x20 S/S PAN HEAD METAL THREAD FOR 8 & 10mm GLASS.  
 COVER M6 METAL THREADS WITH 1/4" BLUE AIR LINE CUT 6-10mm THICK TO PROTECT GLASS.  
 FACES OF LUGS IN CONTACT WITH GLASS TO BE COVER WITH SELF ADHESIVE RUBBER.

EDGE CONCEPTS (QLD) PTY LTD  
 50-52 KABI CIRCUIT  
 DECEPTION BAY 4508  
 PH.3897 8700  
 FAX.3897 8777

|                                          |                |
|------------------------------------------|----------------|
| PART NO.<br>HEAVY DUTY DESIGN 9 S/S BAL. |                |
| DESCRIPTION.<br>GLASS BALUSTRADING       |                |
| SCALE: NTS                               | DATE: NOV 2007 |
| DRAWN: AHS.                              |                |